

event  
IMPRESSIONS  
styling events



WEDDINGS  
IN THE  
REDWOODS

© Copyright 2023, Event Impressions Ltd - All concepts, designs, ideas, layouts and property within this document and attachments remain the property of Event Impressions Ltd. Disclosing all or any part of this document to another party to replicate is also a violation of this copyright.

[eventimpressions.co.nz](http://eventimpressions.co.nz)



This majestic, century old Redwood Grove provides a unique and magical setting for your wedding. Experience for yourself the absolute peace and beauty of The Redwoods, located minutes from the Rotorua CBD and accommodation.

This natural clearing with redwood bark floor, native fauna surroundings and a large white sail suspended overhead is one of the most unique venues you will find in New Zealand. With all year, all weather use the venue caters for ceremonies and receptions throughout the day.

Event Impressions' years of experience managing events in this area ensures you can relax and enjoy the beauty with your loved ones, while set up, removal and all the details in-between are taken care of.

The Redwoods are managed by Event Impressions on behalf of the Rotorua Lakes Council.





## WEDDING CEREMONY VENUE HIRE - 3 hour time slot

---

Special Rate: Wedding Ceremony Only

The Redwoods offers a special reduced rate based on your wedding ceremony fitting between the below time slots, and that no food or beverage is to be served at the venue.

Each time slot incorporates time for set-up, ceremony and break-down, allowing both morning and afternoon ceremonies to take place with ease.

Should your ceremony/wedding plans not fit within these time frames, or if you require any food or beverage to be served, then the full venue hire rates apply.

CEREMONY ONLY - VENUE HIRE & TIMES for restricted hours, special rate -

\$725.00 incl. GST

### MORNING CEREMONY

- Booking time 9.30am til 12.30pm
- Access for setup from 9.30am
- Venue to be clear by 12.30pm
- Suggested ceremony time 11.00am

### AFTERNOON CEREMONY

- Booking Time 1.00pm til 4.00pm
- Access for setup from 1.00pm
- Venue to be clear by 4.00pm
- Suggested ceremony time 2.30pm

### Important notes:


- Venue hire includes the use of the Under The Sail venue and access to 10 amp power
- There may be an event being held before or after yours, so these times must be strictly adhered to, The duty manager will lock up at these times above.
- Requests must be made using the online form on our website
- You will receive a response including an invoice for the venue hire fee, if your preferred date and time is available
- Once the venue fee payment is received, we will confirm your booking via email
- The venue booking fee is non-refundable, including cancellations due to wet weather
- We do not hold pencilled-in or tentative bookings; all enquiries are subject to availability at the time of confirmation
- This venue is 100% non smoking and no flame allowed (*incl. remembrance candles*)
- Event Impressions reserve the right to amend any of these conditions without notice

Please see full conditions listed later in this brochure

CEREMONY DECOR PACKAGE (Optional addition)

\$1,395.00 incl. GST

- 1 x Carpet for aisle, 10m (*Available in black or red*)
- 1 x Carpet 'T-section' (*Available in black or red*)
- 50 x Chairs, white folding
- 1 x Registry Table
- 1 x Registry Chair
- 1 x White Damask Tablecloth for Registry Table
- 1 x Sound System with 3.5mm mini jack connection and hand-held mic
- Set up and break down of Package items

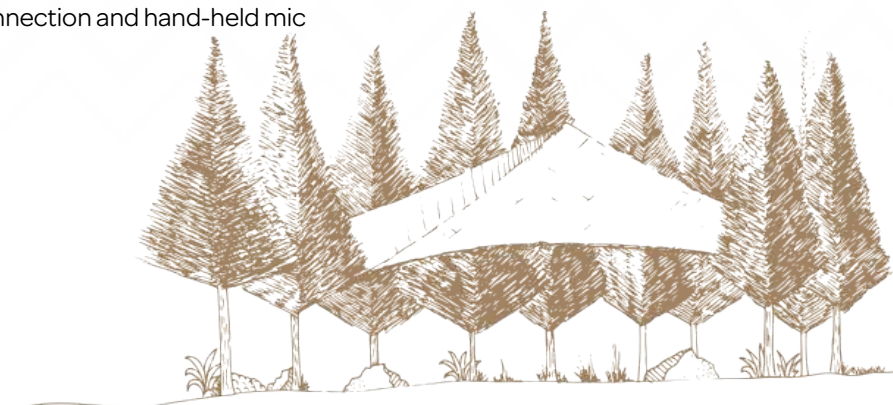

## FULL VENUE HIRE

---

Whether you'd like to hire the Under The Sail venue for your ceremony, your reception, or both, this forest setting brings beautiful surroundings and intimate celebrations together. Venue hire prices are tiered based on your guest numbers, please contact us for an accurate quote for your event. If you want both reception and ceremony, only the Full Venue Hire fee is required.

Up to 80 people	\$1,311.00 incl. GST
Up to 120 people	\$1,966.50 incl. GST
Up to 180 people	\$2,461.00 incl. GST
More than 180 people	\$3,599.50 incl. GST
DUTY/VENUE SUPERVISOR( <i>required</i> ) Per hour basis from Pack-in, during the event and Pack-out	\$55.75 incl GST per hour ( <i>minimum of 4 hours</i> )
EVENING REQUIRED EQUIPMENT PACKAGE Includes: Standard venue lighting, entry and exit path lighting, catering lighting, toilet signage, power distribution, safety equipment, catering area draping	\$1,633.00 incl. GST
DAYTIME EQUIPMENT PACKAGE Includes: toilet signage, power distribution and safety equipment	\$373.75 incl. GST

## ADDITIONAL OPTIONS – Full Venue Hire

---

The Sail at The Redwoods begins as a blank canvas, to transform into your perfect venue. Create the ambience and look you're after by hiring in relevant equipment, either from Event Impressions or from external suppliers.

You are required to advise Event Impressions of any external suppliers you engage and these suppliers must hold \$5m Public Liability Insurance in order to work in the area.

All lighting, power, heating, generators must be booked through Event Impressions in order to manage the fire risk.

Listed below are the most common additional equipment items that we are often asked for. This is just an indication of costs; please contact us directly for a formal quote.

Lighting Upgrade - Additional lighting in surrounding tree line	\$442.75 incl. GST
Stage 5.4m x 2.4m ( <i>recommended minimum size</i> )	From \$385.00 incl. GST
Dance Floor 5m x 4m ( <i>recommended minimum size</i> )	From \$970.00 incl. GST
Patio Heaters with gas bottle ( <i>recommend six for efficient heating</i> )	From \$143.50 incl. GST
Decor	- Dependant on requirements, please contact us for more details.
Furniture	- Dependant on requirements, please contact us for more details. Please note, your caterer might be able to include furniture with their catering quote.

## CATERING – Full Venue Hire

---

See below for a list of approved caterers for this venue; they are all familiar with the venue requirements, and hold the relevant licenses and insurances required to operate in The Redwood venue. Please feel free to contact these caterers directly and they will be happy to provide a quote. No home catering is permitted, including canapés or service of beverages

These caterers all hold liquor licenses, and provide full service for your event.

- Millennium Hotel Rotorua - 07 347 1234
- Novotel Lakeside Rotorua - 07 346 3888
- Terrace Catering - 07 460 1229

## REDWOODS EVENT CONDITIONS (summary)

---

In order to maintain the beauty of The Redwood Forest we ask that you comply with the following conditions.  
(Applicable for both ceremonies and receptions within the Redwood Forest)

All inquiries are subject to availability at time of booking  
All requests are required in writing / online before any record will be made. (see *Online Booking Form*)  
A deposit of 25% is requested at time of confirmation for receptions  
All deposits paid are non refundable  
Cancellations for weather will be charged at full price as this venue is an all-weather venue


Upon confirmation of your event and/or hire the client or hirer of Event Impressions products and services are deemed to have read and understand all the following terms and conditions of this agreement.

- Please advise Event Impressions of any property, equipment or vehicles you wish to bring into the forest for your event well prior to the day. We reserve the right to refuse the use of any property for your event. All property must be removed following your event at the agreed time.
- A list of all contractors and sub contractors must be supplied to Event Impressions. We reserve the right to refuse entry to the Redwoods for any unknown contractors.
- All lighting, power, heating and toilet facilities must be booked through Event Impressions.
- No smoking is permitted in the forest or surrounding area.
- No naked flame or candles are permitted in the forest.
- All rubbish must be removed from the forest following the event.
- Should you require vehicle access please contact Event Impressions to arrange the necessary requirements. This will need to be made at least one month in advance.
- No vehicles are to go past the rocks that are located at the sail edge.
- Please do not attach any signs to any buildings, permanent fixtures or signage to trees
- The main driveway to the Sail clearing must only be used for vehicles to unload or bridal vehicles ONLY, No parking is allowed between the access gate and the sail clearing. This includes within the trees.
- It is the hirer's responsibility to advise all contractors, sub-contractors, clients, and guests of the above conditions for the forest.
- Host Responsibility and Liquor Licensing is the responsibility of you and your caterer.
- No "home catering" is permitted (See *Redwood Reception Catering*).
- These conditions are in addition to Event Impressions standard terms and conditions which are attached. If not attached please contact Event Impressions representative for a copy of these terms and conditions.

All costs and prices within this document are subject to change without notice.





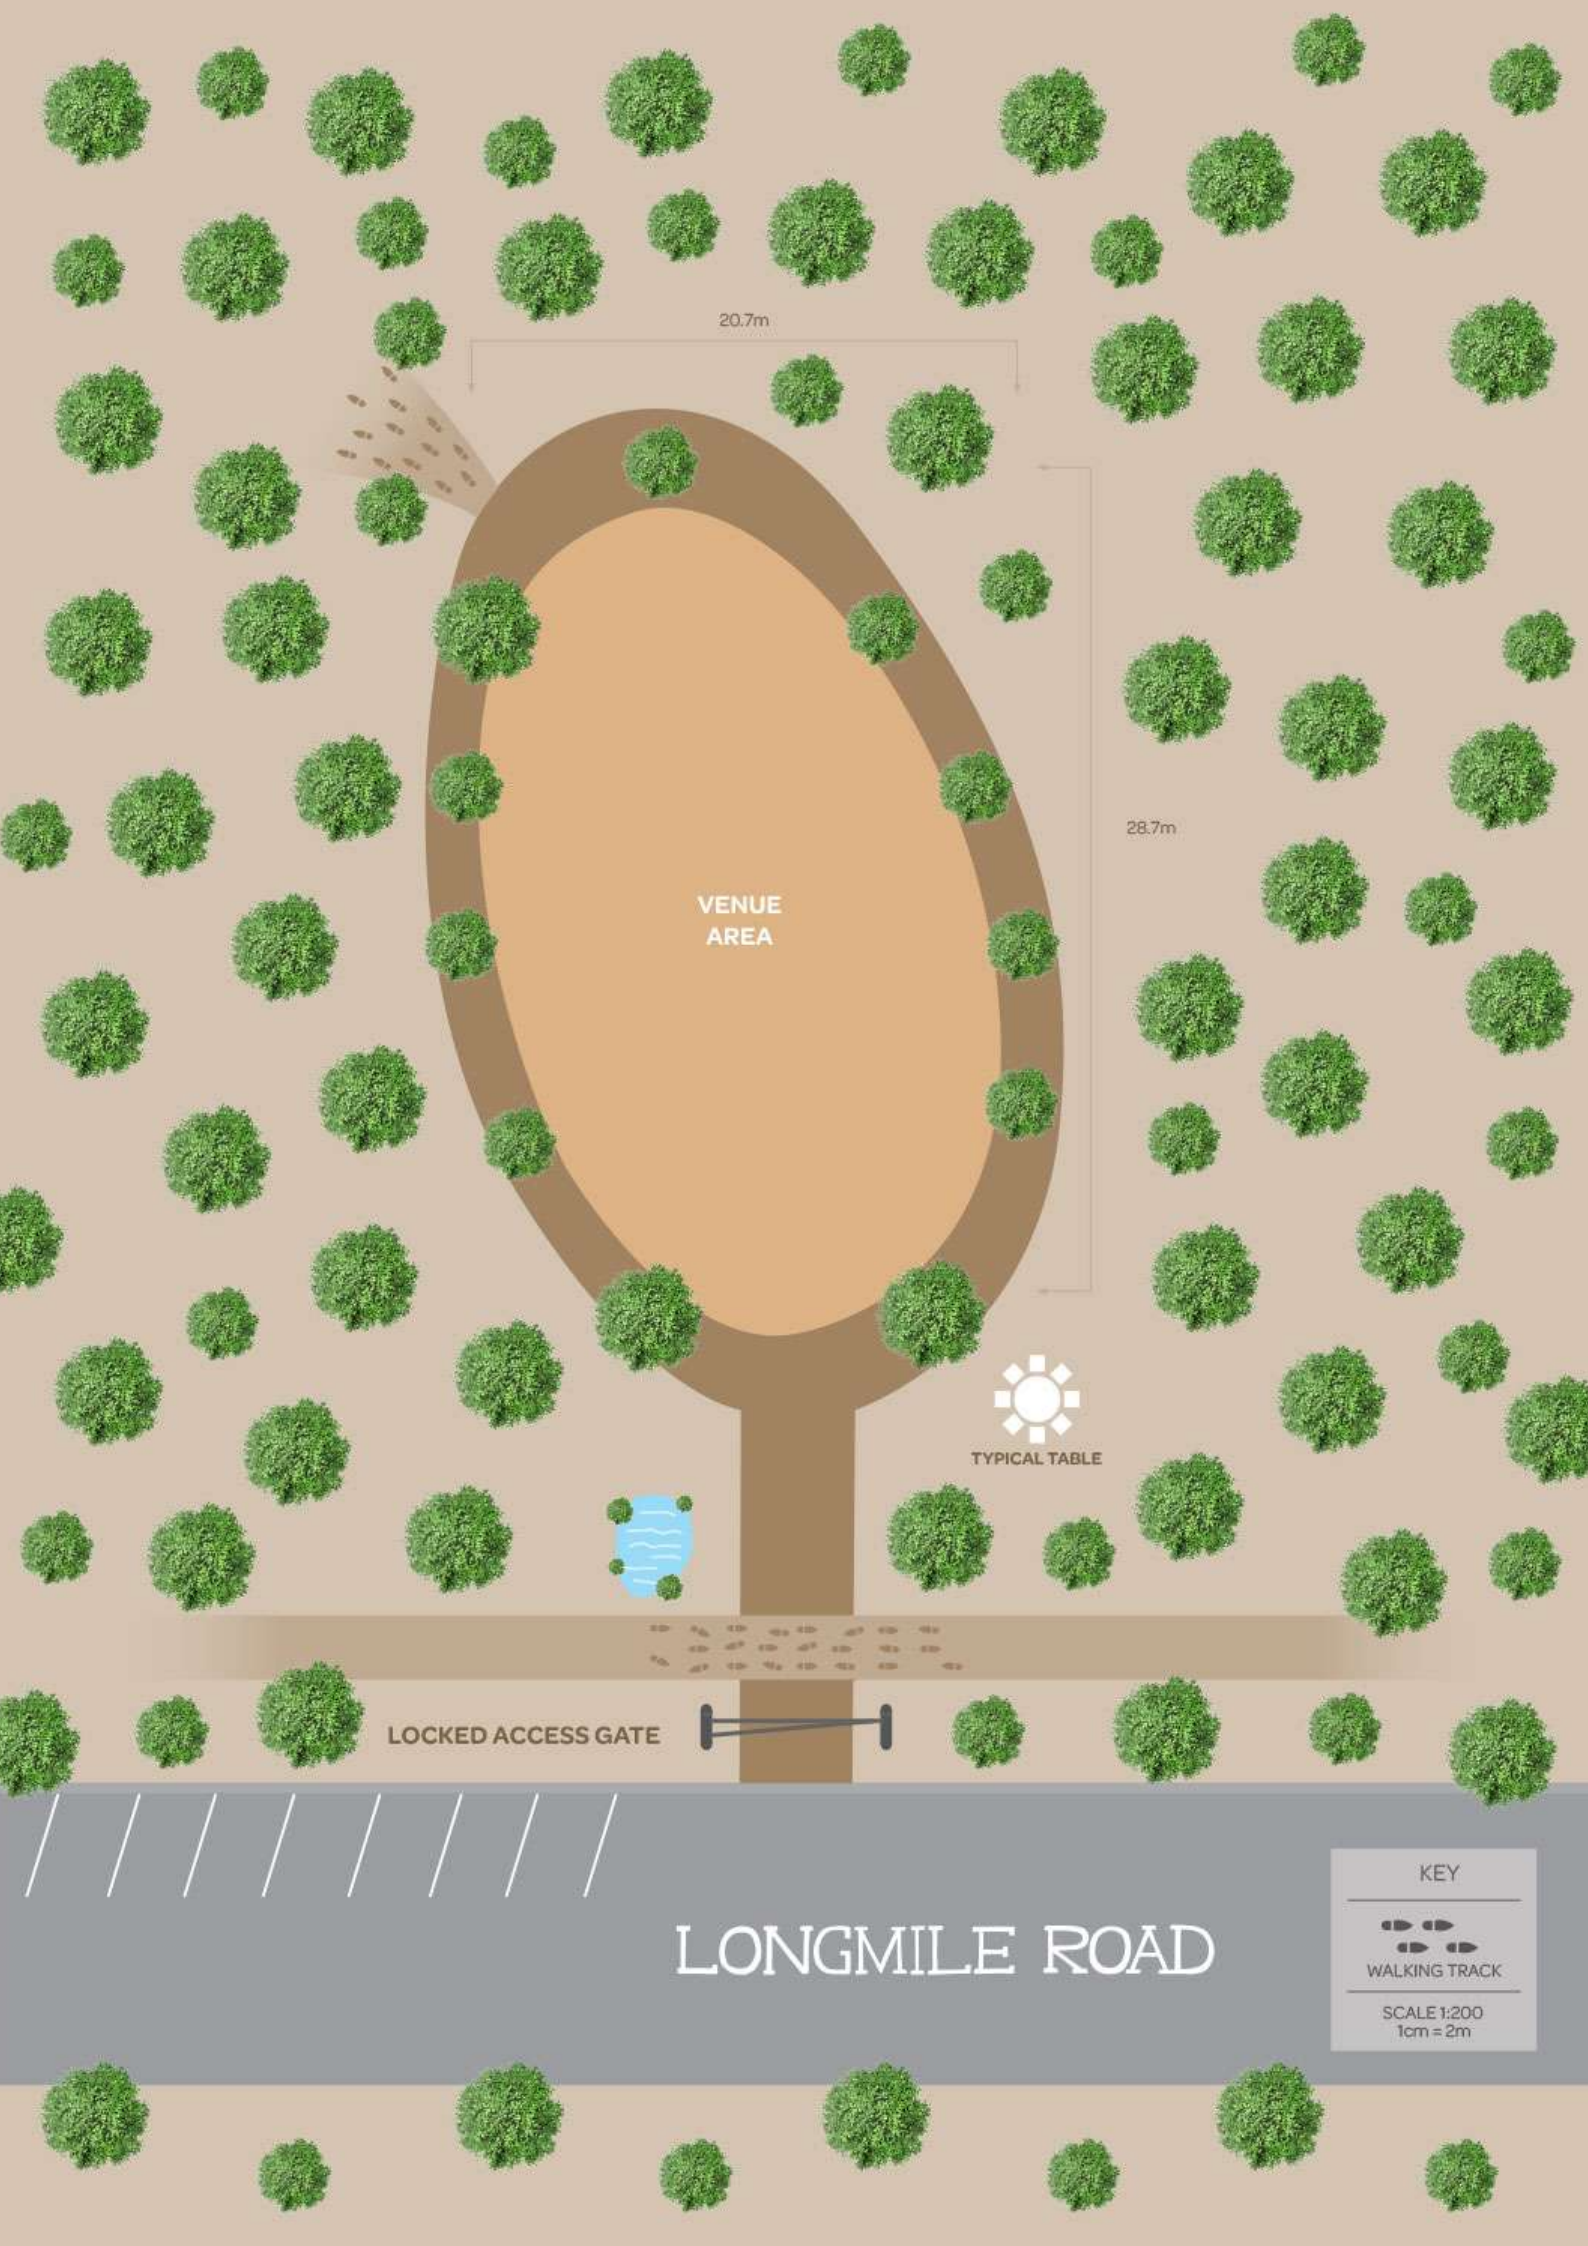

20.7m

28.7m

VENUE AREA



TYPICAL TABLE



LOCKED ACCESS GATE



LONGMILE ROAD

KEY



WALKING TRACK

SCALE 1:200  
1cm = 2m



## REDWOODS EVENT LOCATION



### Long Mile Road, Whakarewarewa, Rotorua

#### Directions from Auckland


- Follow State Hwy 5 south into Rotorua.
- Turn left onto State Hwy 30A  
SHW30A joins SHW30 *(on Te Ngae Rd OR follow signs to Airport and Whakatane).*
- Turn right at the roundabout onto Tarawera Road
- Take second right onto Long Mile Road.
- Drive until you see the Visitor Centre, park here
- Take the first forest road just past the building. You will see the Sail about 200m ahead of you.

#### Directions from Tauranga

- Follow State Hwy 30 South past Rotorua Airport until you reach the large Tarawera roundabout.
- Turn left at the roundabout onto Tarawera Road.
- Take second right onto Long Mile Road.
- Drive until you see the Visitor Centre, park here
- Take the first forest road past the building. You will see the Sail about 200m ahead of you.

#### Directions from Taupo

- Follow State Hwy 5 North until you reach Rotorua the road will branch into SHW30.
- Follow this until the first roundabout – Fenton St & Sala St intersection.
- Turn right onto Sala Street.
- At the first set of traffic lights, turn right onto Te Ngae Road *(still SHW30).*
- Turn right at the roundabout onto Tarawera Road.
- Drive until you see the Visitor Centre, park here Facing the Visitor Centre.
- Take the first forest road past the building. You will see the Sail about 200m ahead of you.

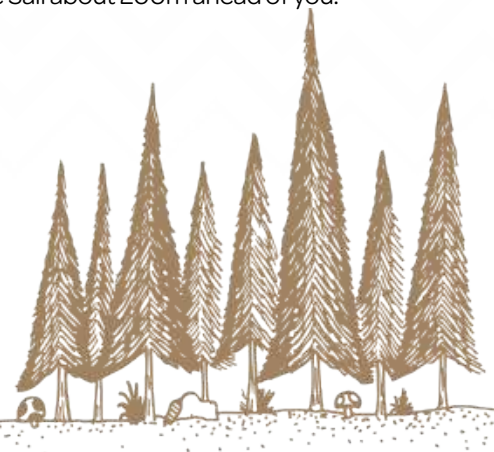



## HIRE & SALES CONTRACT TERMS & CONDITIONS

### 1. CONDITIONS

The conditions set out below shall apply to all contracts for the hire and/or sale of goods and/or services ("equipment") between Event Impressions Limited and/or its subsidiaries (Diyevents, Pictive) ("the OWNER") and the person hiring or buying the equipment ("HIRER"). These conditions shall not be modified, amended, waived, in whole or in part, except by written agreement between the parties.

### 2. HIRE

- (a) Except where arrangements have been made for terms, the HIRER must pay in full the TOTAL CHARGES detailed on this invoice or quote.
- (b) All quoted items are subject to availability at time of confirmation.
- (c) If the HIRER cancels a booking or returns equipment before the end of the hire period, the OWNER reserves the right to make a partial refund or any hire charges paid OR make an additional charge where the OWNER has incurred a cost in arranging the hire.
- (d) Quotations given on advance bookings are subject to change and alteration so that the hire charge is the ruling rate at the time of the hire.

### 3. PAYMENT AND DEFAULT INTEREST

All charges are EXCLUSIVE of GST unless otherwise indicated.

For hire of equipment:

- (a) The HIRER may be required to pay a deposit of not less than the estimated total charge.
- (b) On return of the equipment in good order and condition the actual total charges will be calculated and HIRER will either pay or be refunded with the difference between the deposit and the actual total charge.
- (c) For purchase of equipment, the HIRER will pay the OWNER the agreed price. Risk passes on delivery of the equipment.
- (d) Any agreed discount for charge account customers is claimable ONLY if the account is paid by the 20th OF THE MONTH following the date of Invoice.
- (e) The HIRER must not make any claim for credit more than 14 days after the date of invoice.
- (f) Without prejudice to the OWNER's other remedies under these conditions at law or otherwise, the HIRER will pay default interest at the rate of 2% per calendar month on all outstanding amounts from the end of the agreed hire period (for cash customers) or from the 20th of the month following date of invoice (for charge account customers) until all monies have been paid in full.
- (g) No credit shall be extended on overdue accounts.
- (h) The HIRER shall pay to the OWNER all costs and expenses incurred by the OWNER in recovering money or in connection with the exercise or attempted exercise of any of its rights or remedies under this contract including commissions and legal costs, solicitor and client basis.
- (i) The HIRER must make all payments due under this contract without set-off or deduction of any kind.

### 4. HIRE INSURANCE

- (a) The HIRER, must cover the cost of the equipment for any damage, loss or theft occurring during the hire period. NOTE: The HIRER will be charged for accidental damage.
- (b) The OWNER reserves the right to demand insurance cover prior to the commencement of the hire.

### 5. HIRE PERIOD

- (a) The hire period begins from the time the equipment leaves the OWNER's premises and runs until the equipment is returned or this hire agreement is terminated.
- (b) The HIRER shall pay as invoiced for the hire period for all materials used, loss and damage waiver charges (if applicable), delivery/removal costs, excess use charges, damage to or loss of the equipment remaining costs (if any), default interest for late payment.
- (c) Equipment returned on weekends or public or statutory holidays will remain on hire, for calculation purposes, until the next working day.
- (d) HIRER's requiring setup or dismantle on weekends, public holidays or outside standard business hours (Mon-Fri, 8am-5pm) will be charged extra.

### 6. HIRER'S RESPONSIBILITIES

The HIRER is responsible for any loss or damage to the equipment (other than damage arising as a consequence of a breach by the OWNER of the guarantees in the Consumer Guarantees Act 1993, should they apply, from the time the HIRER takes possession of the equipment until, in the case of hired equipment, it is returned to the possession of the OWNER. The cost of any replacement or repairs resulting from loss or damage shall be charged to the HIRER. The HIRER shall notify the OWNER immediately if the equipment is lost or damaged, and shall follow any reasonable request by the OWNER.

The HIRER shall:

- (a) Take proper and reasonable care of the equipment, if the equipment is hired, return it in good order and clean.
- (b) Use the equipment in a lawful manner with due regard to all laws and regulations pertaining to the use of such equipment, and
- (c) Immediately notify the OWNER by telephone if the equipment breaks down. Reimburse the OWNER for any damage to or loss of or forfeiture of the equipment whatsoever arising including (by way of example and not limited to) any loss or damage caused by overloading of electric equipment and motors, incorrect electric voltage, blow outs and cuts to tyres, disappearance or theft of equipment, fire damage in transit, negligence, misuse, writing on or defacing hired equipment, or allowing them to be damaged, and
- (d) Except as permitted by the Consumer Guarantees Act 1993 not bring or threaten to bring claim against the OWNER for loss or damage incurred or threaten against the HIRER or arising directly or indirectly from the HIRER's use of the equipment, and
- (e) Indemnify the OWNER against any claim made by any person against the OWNER

for any loss suffered or liability incurred arising directly or indirectly out of the HIRER's use or possession of the equipment.

- (f) The HIRER warrants that all persons who use the equipment shall be COMPETENT and QUALIFIED to use the equipment, shall use the equipment in the manner it was designed to be used, and follow any directions from the OWNER, local authorities, codes of practice or from the manufacturer of the equipment relating to the use and safety of the equipment and shall comply with all obligations in relations to the use and control of the equipment and person using said equipment to the Health and Safety in Employment Act 1992 and all other relevant legislation.
- (g) If the HIRER is not an individual, the person who signs this contract on behalf of the HIRER warrants that they have authority to bind the HIRER and will in any event be personally liable for the performance of the obligations of the HIRER.
- (h) The HIRER shall pay all freight costs to and from the OWNER's premises. An extra charge may be incurred should the OWNER be unable to setup or dismantle at the time specified.
- (i) The HIRER must satisfy themselves that the equipment he has taken out on hire is as stated on this invoice.
- (j) The HIRER must satisfy themselves that the equipment is suitable for the purpose intended.
- (k) The equipment hired by the OWNER does not purport to be new stock or equal to new, but when sent out all items are understood to be in a satisfactory condition for the purpose designed.
- (l) All items of equipment supplied at the HIRER's request additional to those enumerated will be charged for at the OWNER's standard hire rates.
- (m) The cost of repairing damaged equipment and replacing missing items will be charged for by the OWNER.
- (n) If the HIRER shall fail to return the equipment hired and the OWNER shall have to locate and pick up the same, the OWNER shall be entitled to recover from the HIRER as a debt due, a charge of \$45.00+GST per hour, per person engaged in so locating and picking up the equipment hired. This includes any monies owed.
- (o) All obligations imposed on the HIRER by these conditions shall, if there be more than one HIRER, be joint and several.
- (p) Electrical Regulations require that isolating transformers or earth leakage circuit breakers must be used with electrical equipment used outdoors, or in damp conditions and the HIRER shall comply with such regulations and any other regulations from time to time in force relating to the equipment or the use of the equipment hired.
- (q) All representations or warranties whether express or implied of the OWNER, its servant or servants, agent or agents, whether made before or after the execution of these conditions by the HIRER shall be null and void and of no effect except as the same are included in these conditions and the HIRER hereby acknowledges that these conditions cover the whole terms of hire of the equipment hired by him from the OWNER.

### 7. NO ASSIGNMENT

This contract is personal to the HIRER and is not capable of assignment whether in whole or in part by the HIRER.

### 8. HIRE CONDITIONS

- (a) The OWNER reserves the right to inspect the equipment at any time, at no charge to the OWNER, and to terminate the hire forthwith if the equipment is not being properly used and maintained as provided above, or if the agreed conditions and terms of payment are not strictly complied with by the HIRER.
- (b) The OWNER undertakes no liabilities whatsoever in respect of third party and similar risk or for personal injury or for consequential damage of any kind.
- (c) The HIRER shall keep the equipment hired under his own control and will not permit it or any part thereof to be used by another party for any other purpose.
- (d) On termination of the hire, the HIRER shall deliver up the equipment, complete with all accessories, clean and in good order as supplied, FAIR WEAR AND TEAR EXPECTED to the OWNER.
- (e) Your hire components come in various bags, designed for easy movement and protection. Components must be kept in these bags when in transit.
- (f) Unless agreed in writing to the contrary, the acceptance by the HIRER of any goods on hire from the OWNER shall in itself constitute an acceptance of the above terms and conditions, and of the charges stated on the accompanying INVOICE or acknowledgement of order.
- (g) The OWNER will endeavour to supply equipment as ordered, the OWNER reserves the right to substitute other suitable equipment where necessary and does not accept responsibility for non-delivery, delay in delivery or inability to supply equipment.

### 9. DELIVERY AND PICK UP

- (a) Delivery and Pick Up charges payable by the HIRER in addition to the hire/purchase costs.
- (b) The HIRER authorizes the OWNER to bring the OWNER's vehicle onto the place where the equipment is to be used or is located to deliver and/or remove the equipment, either on the expiry of the hire period or on the breach by the HIRER of any term in this contract. The HIRER indemnifies the OWNER against any cost, claim cartage, expense or liability suffered or incurred by the OWNER whether arising directly or indirectly from the OWNER's actions under this clause.
- (c) The HIRER must make any requests for removal by telephone at completion of the hire to the initiating spot.

### 10. OWNER'S RIGHT TO CANCEL

- (a) If the OWNER believes the equipment to be at risk for any reason whatsoever including but not limited to the manner of its use by the HIRER or adverse weather or work conditions, or that the HIRER is unable to, or might be unable to pay any hire charge or purchase price the OWNER may take action as necessary to retake possession of the equipment. Accordingly, the HIRER grants the OWNER or will procure that the OWNER is warranted and irrevocable right and authority to enter at any time onto any place where the equipment is located or thought to be situated to remove the equipment.
- (b) The HIRER indemnifies the OWNER against any cost, claim, damage, expense or



liability suffered or occurred by the OWNER whether arising direct or indirectly from the OWNER exercising its rights under this misuse or otherwise acting to recover any equipment hired or monies payable by the HIRER pursuant to this contract.

(c) The OWNER will not be liable to the HIRER or any other person's for any loss suffered or liability incurred arising from cancellation or repossession of the equipment.

#### 11. DAMAGE OR LOSS ON HIRE LIMITATION OF LIABILITY

(a) Except where the OWNER is in breach of a guarantee in terms of the Consumer Guarantees Act 1993, the HIRER in entering into this contract acknowledges that in all other circumstances whatsoever the OWNER shall not be liable for direct or consequential damage, loss or expense whatsoever and howsoever arising (whether in contract or in tort) including that resulting from the negligence of the OWNER or arising by operation of law and whether suffered by the HIRER and/or third party for any amount that exceeds the amount actually paid by the HIRER to the OWNER pursuant to this contract.

(b) If the HIRER is acquiring the services for the purposes of a business as defined in the Consumer Guarantees Act 1993, the provisions of that Act do not apply.

(c) If the HIRER is purchasing equipment then except as prohibited by law, all guarantees in respect of the equipment, whether express or implied are excluded.

#### 12. PATENTS AND COPYRIGHT

Copyright in all drawing, specifications and other technical information provided by the OWNER in connection with the Contract is vested in us. Any technical information, knowledge or processing methods at any time transmitted either orally or in writing by us to you will remain our property and will be considered absolutely confidential by you and you will not use them for any purpose nor sell, transfer or divulge them in any manner to anyone without our prior written consent.

#### 13. INTELLECTUAL PROPERTY

The design and concept of all hired items and any concepts used and displayed by the OWNER, are the property of the OWNER, licensors or its partners and are protected by copyright, trademark and other laws. The OWNER owns a copyright in the selection, coordination, arrangement and enhancement of such concepts. You also may not remove any copyright or other proprietary notices

#### 14. USE OF IMAGERY

(a) The HIRER acknowledges that photographs may be taken of the HIRER, the HIRERS event, its employees, agent, representatives and guests.

(b) The HIRER grants the OWNER the right to use these images/photographs for the purpose of referencing, marketing and/or promotional material.

(c) Any imagery acquired via OWNERS products and services (ie Pictive), the HIRER acknowledges that the OWNER has no control or responsibility with any imagery or comments shared or posted by its services to third party websites, social networks or the like.

#### 15. GENERAL

(a) Headings are inserted for convenience and shall not affect the construction of this contract. The singular includes the plural and vice versa. Persons include incorporated entities. Words implying on gender include the other. A reference to a clause or sub clause is a reference to a clause or sub clause hereof. A reference to OWNER includes its servants or agents.

(b) If at any time any provision of this contract is or becomes illegal, invalid or unenforceable in any respect under the law of New Zealand, neither the legal validity nor enforceability of the remaining provisions hereof shall in any way be affected or impaired thereby to the intent that is this contract should be construed as if the provision of part thereof in question has been deleted.

(c) Equipment purchased from the OWNER remains the property of the OWNER until paid in full.

#### 16. PRIVACY ACT 1993

If the HIRER is an individual, this clause 16 applies. This contract collects personal information about you. The information is principally collected to evaluate the hire of equipment that you seek. The information is collected and held by the OWNER. The failure to provide the information on the front of this contract may result in your application to hire equipment being declined or this contract subsequently being terminated by the OWNER. The HIRER has rights of access to personal information contained in this contract, subject to the provisions of the Privacy Act 1993. The HIRER agrees that its personal information may be used by the OWNER to advise of the HIRER of the OWNER's other goods and services. The HIRER authorizes the disclosure of personal information held by any other party regarding any previous hire agreements entered into by the HIRER. The HIRER agrees to the OWNER releasing to other parties information regarding this hire contract if the HIRER does not comply with its obligations.

#### 17. REDWOOD FOREST ADDITIONAL TERMS AND CONDITIONS

Below are additional terms and conditions for Events within the Redwood Forest.

Any contractor operating in the Redwoods must comply with the following terms and conditions imposed by the Rotorua Lakes Council or Iwi:

Access and activity in the area is controlled by Event Impressions.

Please advise Event Impressions of any property, equipment or vehicles you wish to bring into the forest for your event a minimum of two weeks prior to your event.

We reserve the right to refuse access or use of any property for your event for safety reasons.

A list of all contractors and sub contractors must be supplied to Event Impressions. We reserve the right to refuse entry to the Redwoods for any contractors that may not have fulfilled requirements needed to work in this area.

All lighting, power, heating, generators and toilet facilities must be booked through Event Impressions.

All property, vehicles, services etc are the responsibility of the owner. Event Impressions and the Redwoods do not accept any liability for any theft, damage for any property within the Redwoods areas.

Vehicle access up the track is permitted up to one hour prior to guests arrival for off loading (excluding ceremony time frames)

The main driveway to the Sail clearing must only be used for vehicles to unload. When you have unloaded, move your vehicle to the car park.

Vehicles are allowed back up the track once all guests have departed.

No vehicles are to go past the rocks that are located at the sail edge.

No parking is allowed between the access gate and the sail clearing. This includes within the trees. All vehicles should be parked in the free carpark area.

The speed limit in this area is 5km per hour.

All vehicles yield to pedestrians and animals.

This is a public area and you should take extra care when moving your vehicle.

No smoking is permitted anywhere in the forest or surrounding area.

A professional catering company (from our list) must be used for service, delivery and cleanup of your event.

Home catering is not permitted.

Host Responsibility and Liquor Licensing is the responsibility of you and your caterer.

You must have a liquor licence and certified manager on site when serving alcohol.

All 'empties' must be removed in such a way as not to cause broken glass.

No naked flame or candles are permitted in the forest.

No Sternos/Chaffing dish fuel allowed.

Appropriate fire extinguishers must be supplied.

No one shall tip any substance or product, on, in or around the forest area.

You will supply rubbish bins for all waste and remove them cleanly at the end of the function.

Everything you bring in to the forest must be removed by you at the end of the function.

All electrical equipment must have a current and correct electrical that complies with NZS3760.

You will not attach anything to any trees, buildings, sails, permanent fixtures in the area.

You will not touch, cut or damage the forest in anyway.

All caterers, Subcontractors and contractors for your event must hold Public Liability Insurance for no less than three million (\$3,000,000.00) and Rural Fire Cover of five hundred thousand dollars (\$500,000.000).

If you wish to leave any equipment in the area over night it is possible for a security guard to remain on site. Event Impressions can provide costs to you should you require.

The Hirer of the redwoods MUST ensure that all guests, subcontractors, contractors and caterers are made aware of the above terms and abide to them.

All costs and prices within this document are subject to change without notice.







event  
IMPRESSIONS  
styling events

Rotorua  
8-10 White Street  
Fenton Park 3010  
Ph +64 7 348 4045

[ideas@eventimpressions.co.nz](mailto:ideas@eventimpressions.co.nz)  
[eventimpressions.co.nz](http://eventimpressions.co.nz) 